

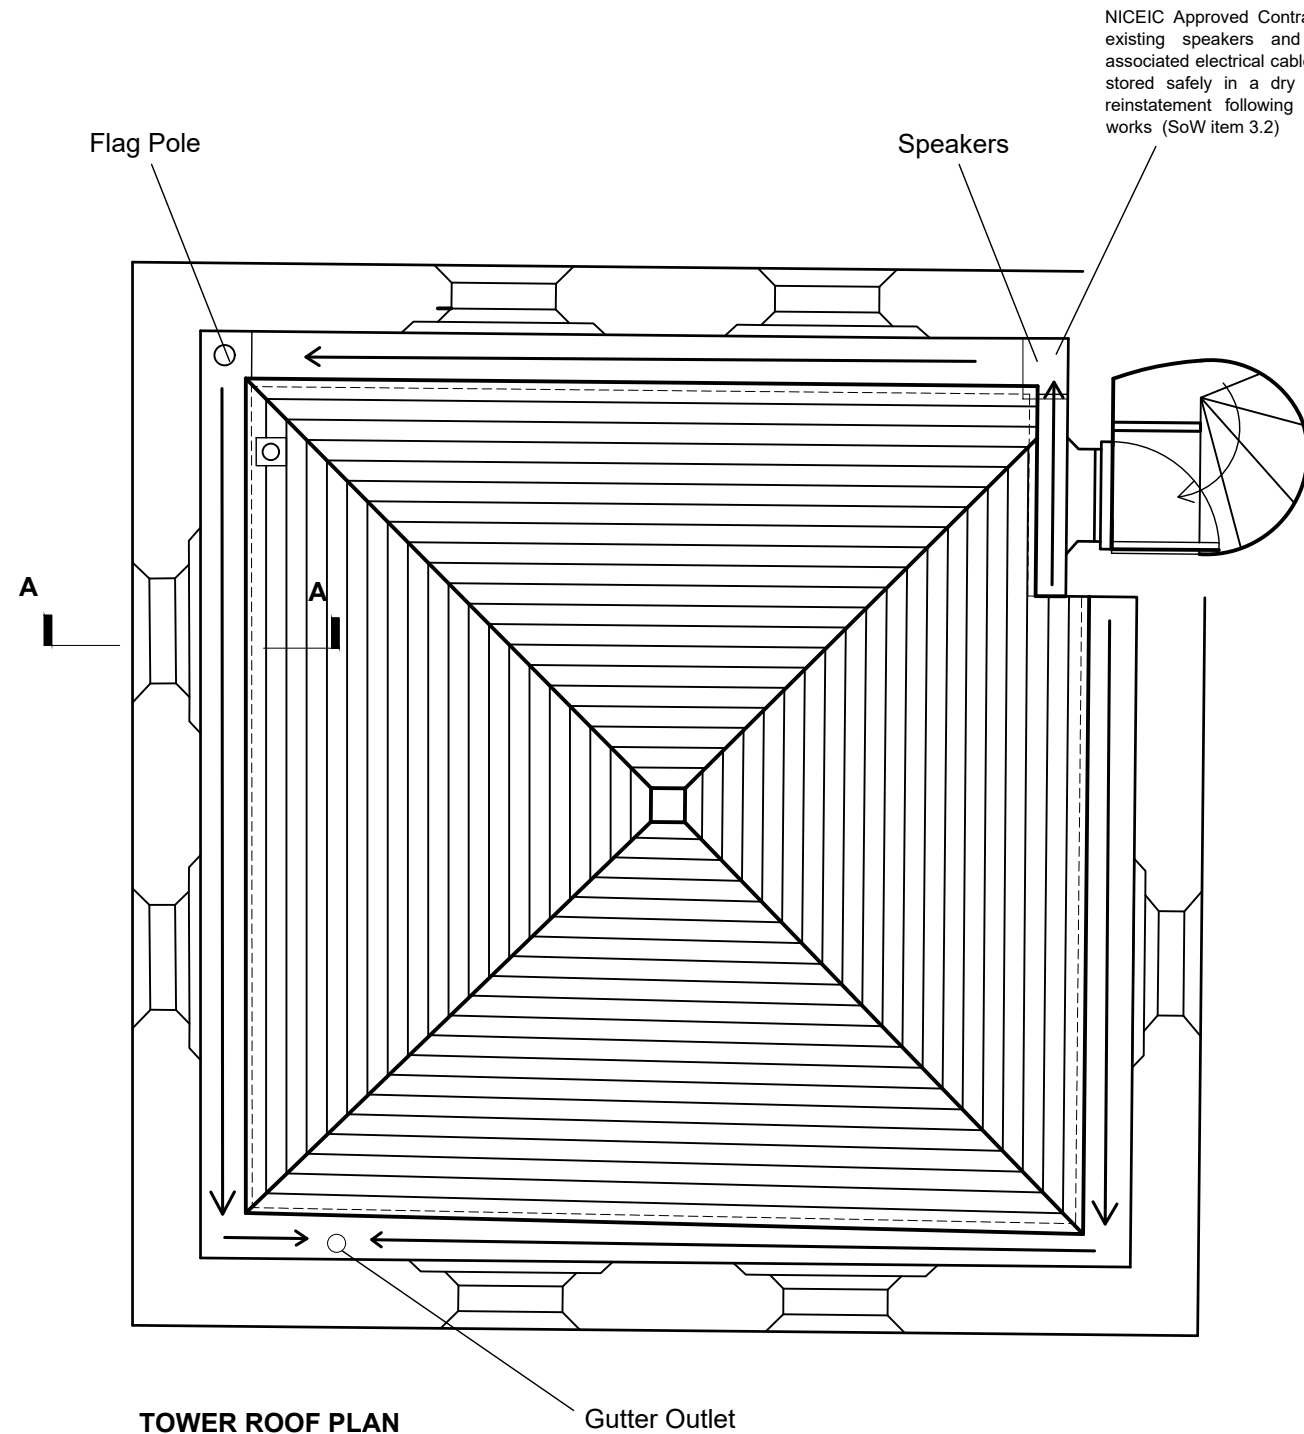


 

NICEIC Approved Contractor to disconnect existing speakers and make safe any associated electrical cables. Speakers to be stored safely in a dry place for possible reinstatement following completion of the works (SoW item 3.2)

The tower roof is accessed via the turret stair located within the north-east corner of the tower. The tower roof is surmounted with a Westmorland slate finished pyramidal roof, rising to an obelisk finial. The hips are slate mitred over lead soakers. The roof falls to asphalt lined parapet gutter with duck boards, which discharges to a single outlet at the eastern end of the south wall. The lightning conductor tape drops down the west side of the tower roof obelisk and connects to a perimeter tape which runs around the internal face of the parapet. The remains of a former flagpole are evident at the northern end of the west slope. Two load speakers are located within the north-east corner. Bracket fixed at the northern end of the western parapet wall is a glass fibre flagpole (SoW item 3.1)

Carefully disconnect lightning conductor as necessary to facilitate the works (SoW item 3.3)

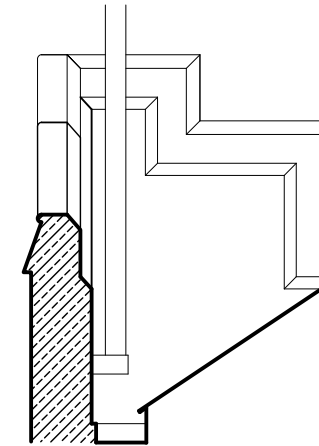

TOWER ROOF SECTION A-A

0 500 1000 1500 2000 2500

- General Notes:
- 1 All finishes disturbed and all damage caused resulting from the works is to be made good.
 - 2 This drawing is to be read in conjunction with Drawing Nos issued with the prefix 1065/ and any specification of materials and works together with any accompanying schedules that may be issued.
 - 3 Inform the Architects of all untoward findings or discrepancies.
 - 4 Written dimensions are to be taken in preference to scaled. All dimensions are to be confirmed on site prior to commencement of the works. Do not scale from these drawings. If in doubt ask.
 - 5 Where Architects approval is required the Architects confirm that a minimum of 1 week notice must be given for inspection.
 - 6 Where possible the Architects have undertaken not to specify deleterious materials.
 - 7 This drawing is copyright ©. Smith and Roper retain copyright of this drawing and other project documents under the Copyright Designs and Patents Act 1988 with all rights reserved excepting that Smith and Roper hereby grant license to the client named below for the use of such drawings and documents in matters relating only to the project stated below. Under no circumstances may this drawing or associated documents be copied in whole or in part or used elsewhere without the express permission of Smith and Roper.

Key:

Revision Notes:

A: 15.04.2025, nlr, gutter base and section adjusted

SMITH AND ROPER
ARCHITECTS AND SURVEYORS
Established 1859
Bloxton Road, Lutterworth, Leicestershire, LE15 1BZ
TEL: 01452 812722 FAX: 01452 814590
65-67 Church Street, Sutton in Ashfield, NG27 1JF
TEL: 01452 786222 www.smithandroper.com

Project Title:

ST ANNE'S CHURCH, WORKSOP

Drawing Title:

EXISTING TOWER ROOF PLAN AND SECTION

Drawn/Check:	DB/NLR	
First Issue:	NOVEMBER 2024	RIBA Stage: 1
Current Issue:	APRIL 2025	Scale: 1:50 at A3
Drawing Number:	1065 / 002	Revision: A